

PROJECT MANAGER: Michele Pizzocardi (804) 524-6401  
 SURVEYED BY, DATE: J. Thomas Group (804) 200-6500, 1/13/15  
 DESIGN BY: J. Thomas Group (804) 200-6500  
 SUBSURFACE UTILITY BY, DATE: J. Thomas Group (804) 200-6500, 1/13/15

# MOT PLAN - PHASE 5




Brian Copeland  
 Timmons Group  
 Richmond, Virginia  
 ROADWAY ENGINEER

REVISION	DATE	ROUTE	STATE PROJECT	SHEET NO.
		VA. 656	0656-042-812, C501	1G(7)

DESIGN FEATURES RELATING TO CONSTRUCTION OR TO REGULATION AND CONTROL OF TRAFFIC MAY BE SUBJECT TO CHANGE AS DETERMINED NECESSARY BY THE DEPARTMENT

NOTE: WORK ZONE SET UP SHALL BE IN SUBSTANTIAL CONFORMANCE WITH TTC-27J (LANE CLOSURE OPERATION - FAR SIDE OF AN INTERSECTION)

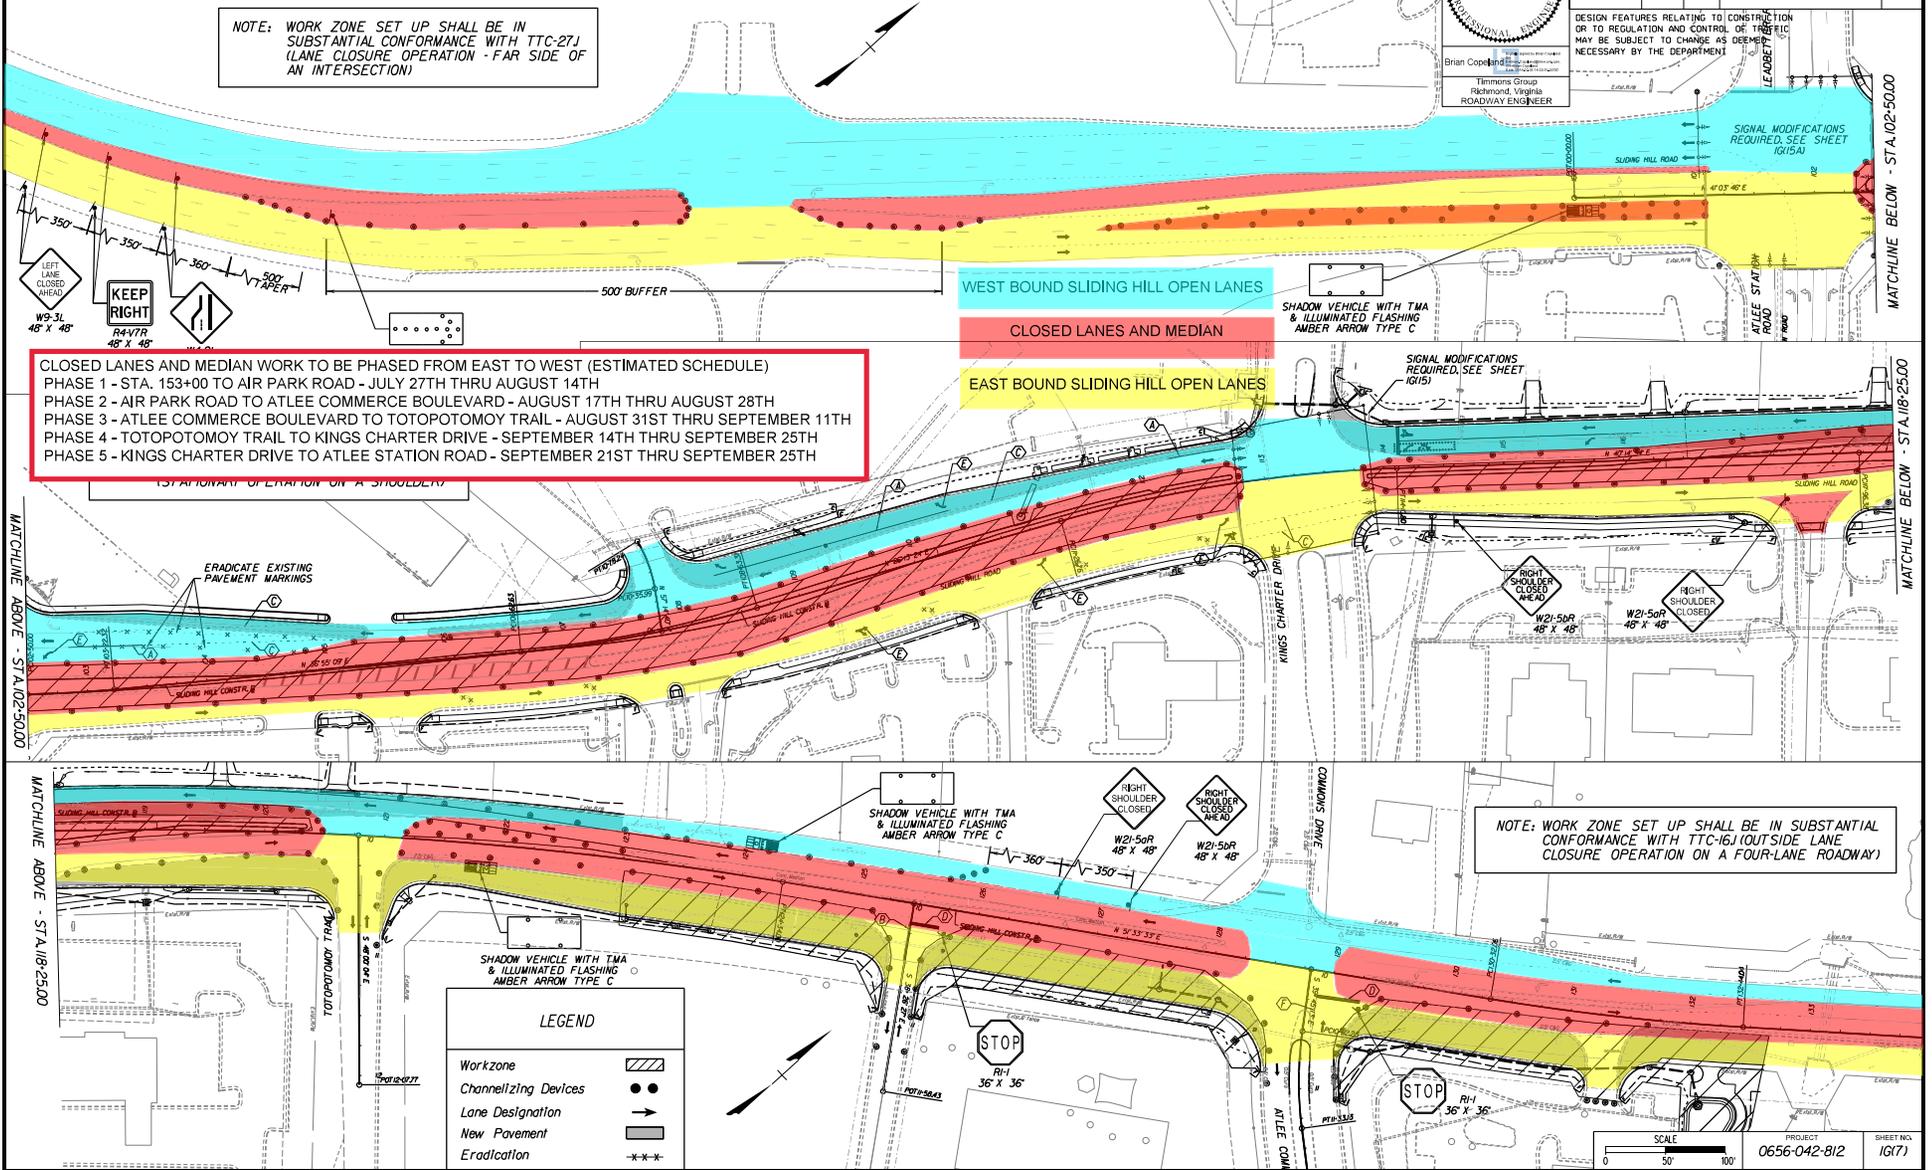

CLOSED LANES AND MEDIAN WORK TO BE PHASED FROM EAST TO WEST (ESTIMATED SCHEDULE)  
 PHASE 1 - STA. 153+00 TO AIR PARK ROAD - JULY 27TH THRU AUGUST 14TH  
 PHASE 2 - AIR PARK ROAD TO ATLEE COMMERCE BOULEVARD - AUGUST 17TH THRU AUGUST 28TH  
 PHASE 3 - ATLEE COMMERCE BOULEVARD TO TOTOPOTOMOY TRAIL - AUGUST 31ST THRU SEPTEMBER 11TH  
 PHASE 4 - TOTOPOTOMOY TRAIL TO KINGS CHARTER DRIVE - SEPTEMBER 14TH THRU SEPTEMBER 25TH  
 PHASE 5 - KINGS CHARTER DRIVE TO ATLEE STATION ROAD - SEPTEMBER 21ST THRU SEPTEMBER 25TH

NOTE: WORK ZONE SET UP SHALL BE IN SUBSTANTIAL CONFORMANCE WITH TTC-16J (OUTSIDE LANE CLOSURE OPERATION ON A FOUR-LANE ROADWAY)

LEGEND

Workzone	
Channelizing Devices	
Lane Designation	
New Pavement	
Eradiation	

