


9 – Sliding Hill Rd / New Ashcake Rd (Signalized Green-T) Advertisement Phase

PROJECT MANAGER _____
SURVEYED BY, DATE _____
DESIGN BY _____
SUBSURFACE UTILITY BY, DATE _____

ROUTE	STATE	ROUTE	STATE	SHEET NO.
	VA			

DESIGN FEATURES RELATING TO CONSTRUCTION
OR TO REGULATION AND CONTROL OF TRAFFIC
MAY BE SUBJECT TO CHANGE AS REQUIRED
NECESSARY BY THE DEPARTMENT

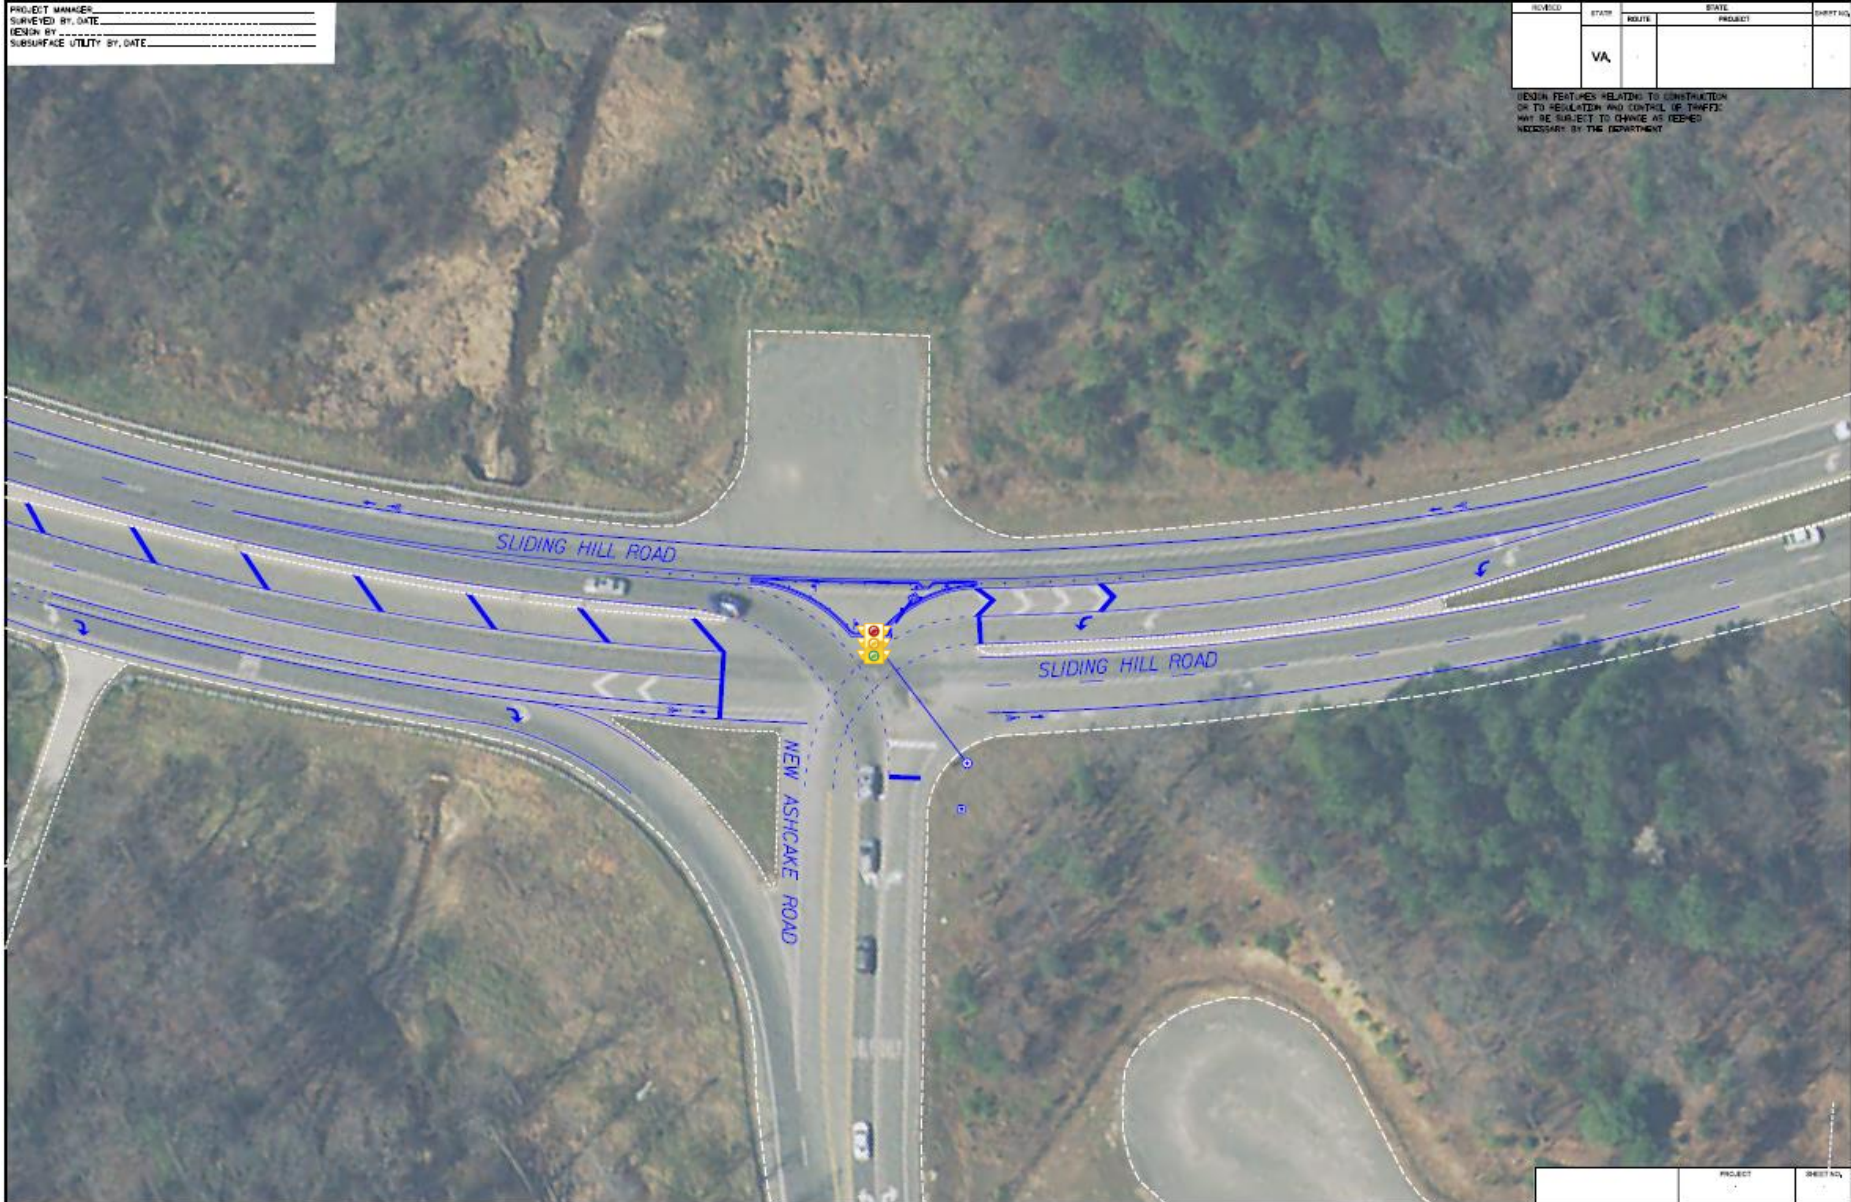

PROJECT	SHEET NO.