



1 OVERALL WEST ELEVATION
NTS

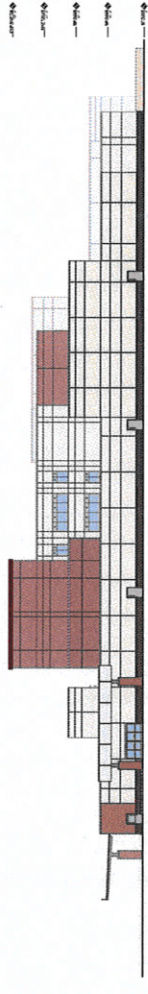

2 OVERALL NORTH ELEVATION
NTS

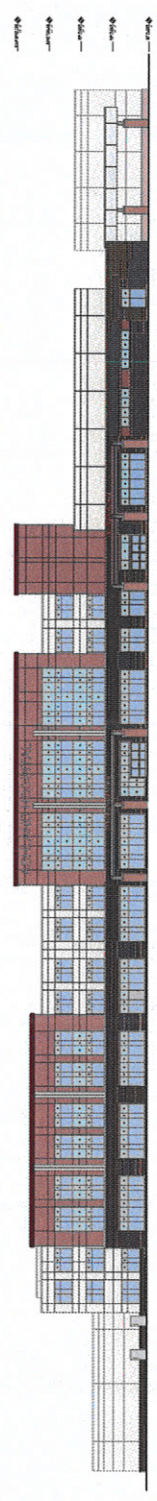

3 OVERALL EAST ELEVATION
NTS



4 OVERALL SOUTH ELEVATION
NTS

EXTERIOR MATERIAL LEGEND

[Color swatch]	EIFS COLOR 1
[Color swatch]	EIFS COLOR 2
[Color swatch]	EIFS COLOR 3
[Color swatch]	BRICK
[Color swatch]	VENTILATED INSULATION
[Color swatch]	SPANDREL FT
[Symbol]	OPTIONAL SYSTEM INSULATING GLASS
[Symbol]	STANDARD SYSTEM INSULATING GLASS