



GRAYMONT INDUSTRIAL PARK HANOVER COUNTY, VA

SKETCH 1.0

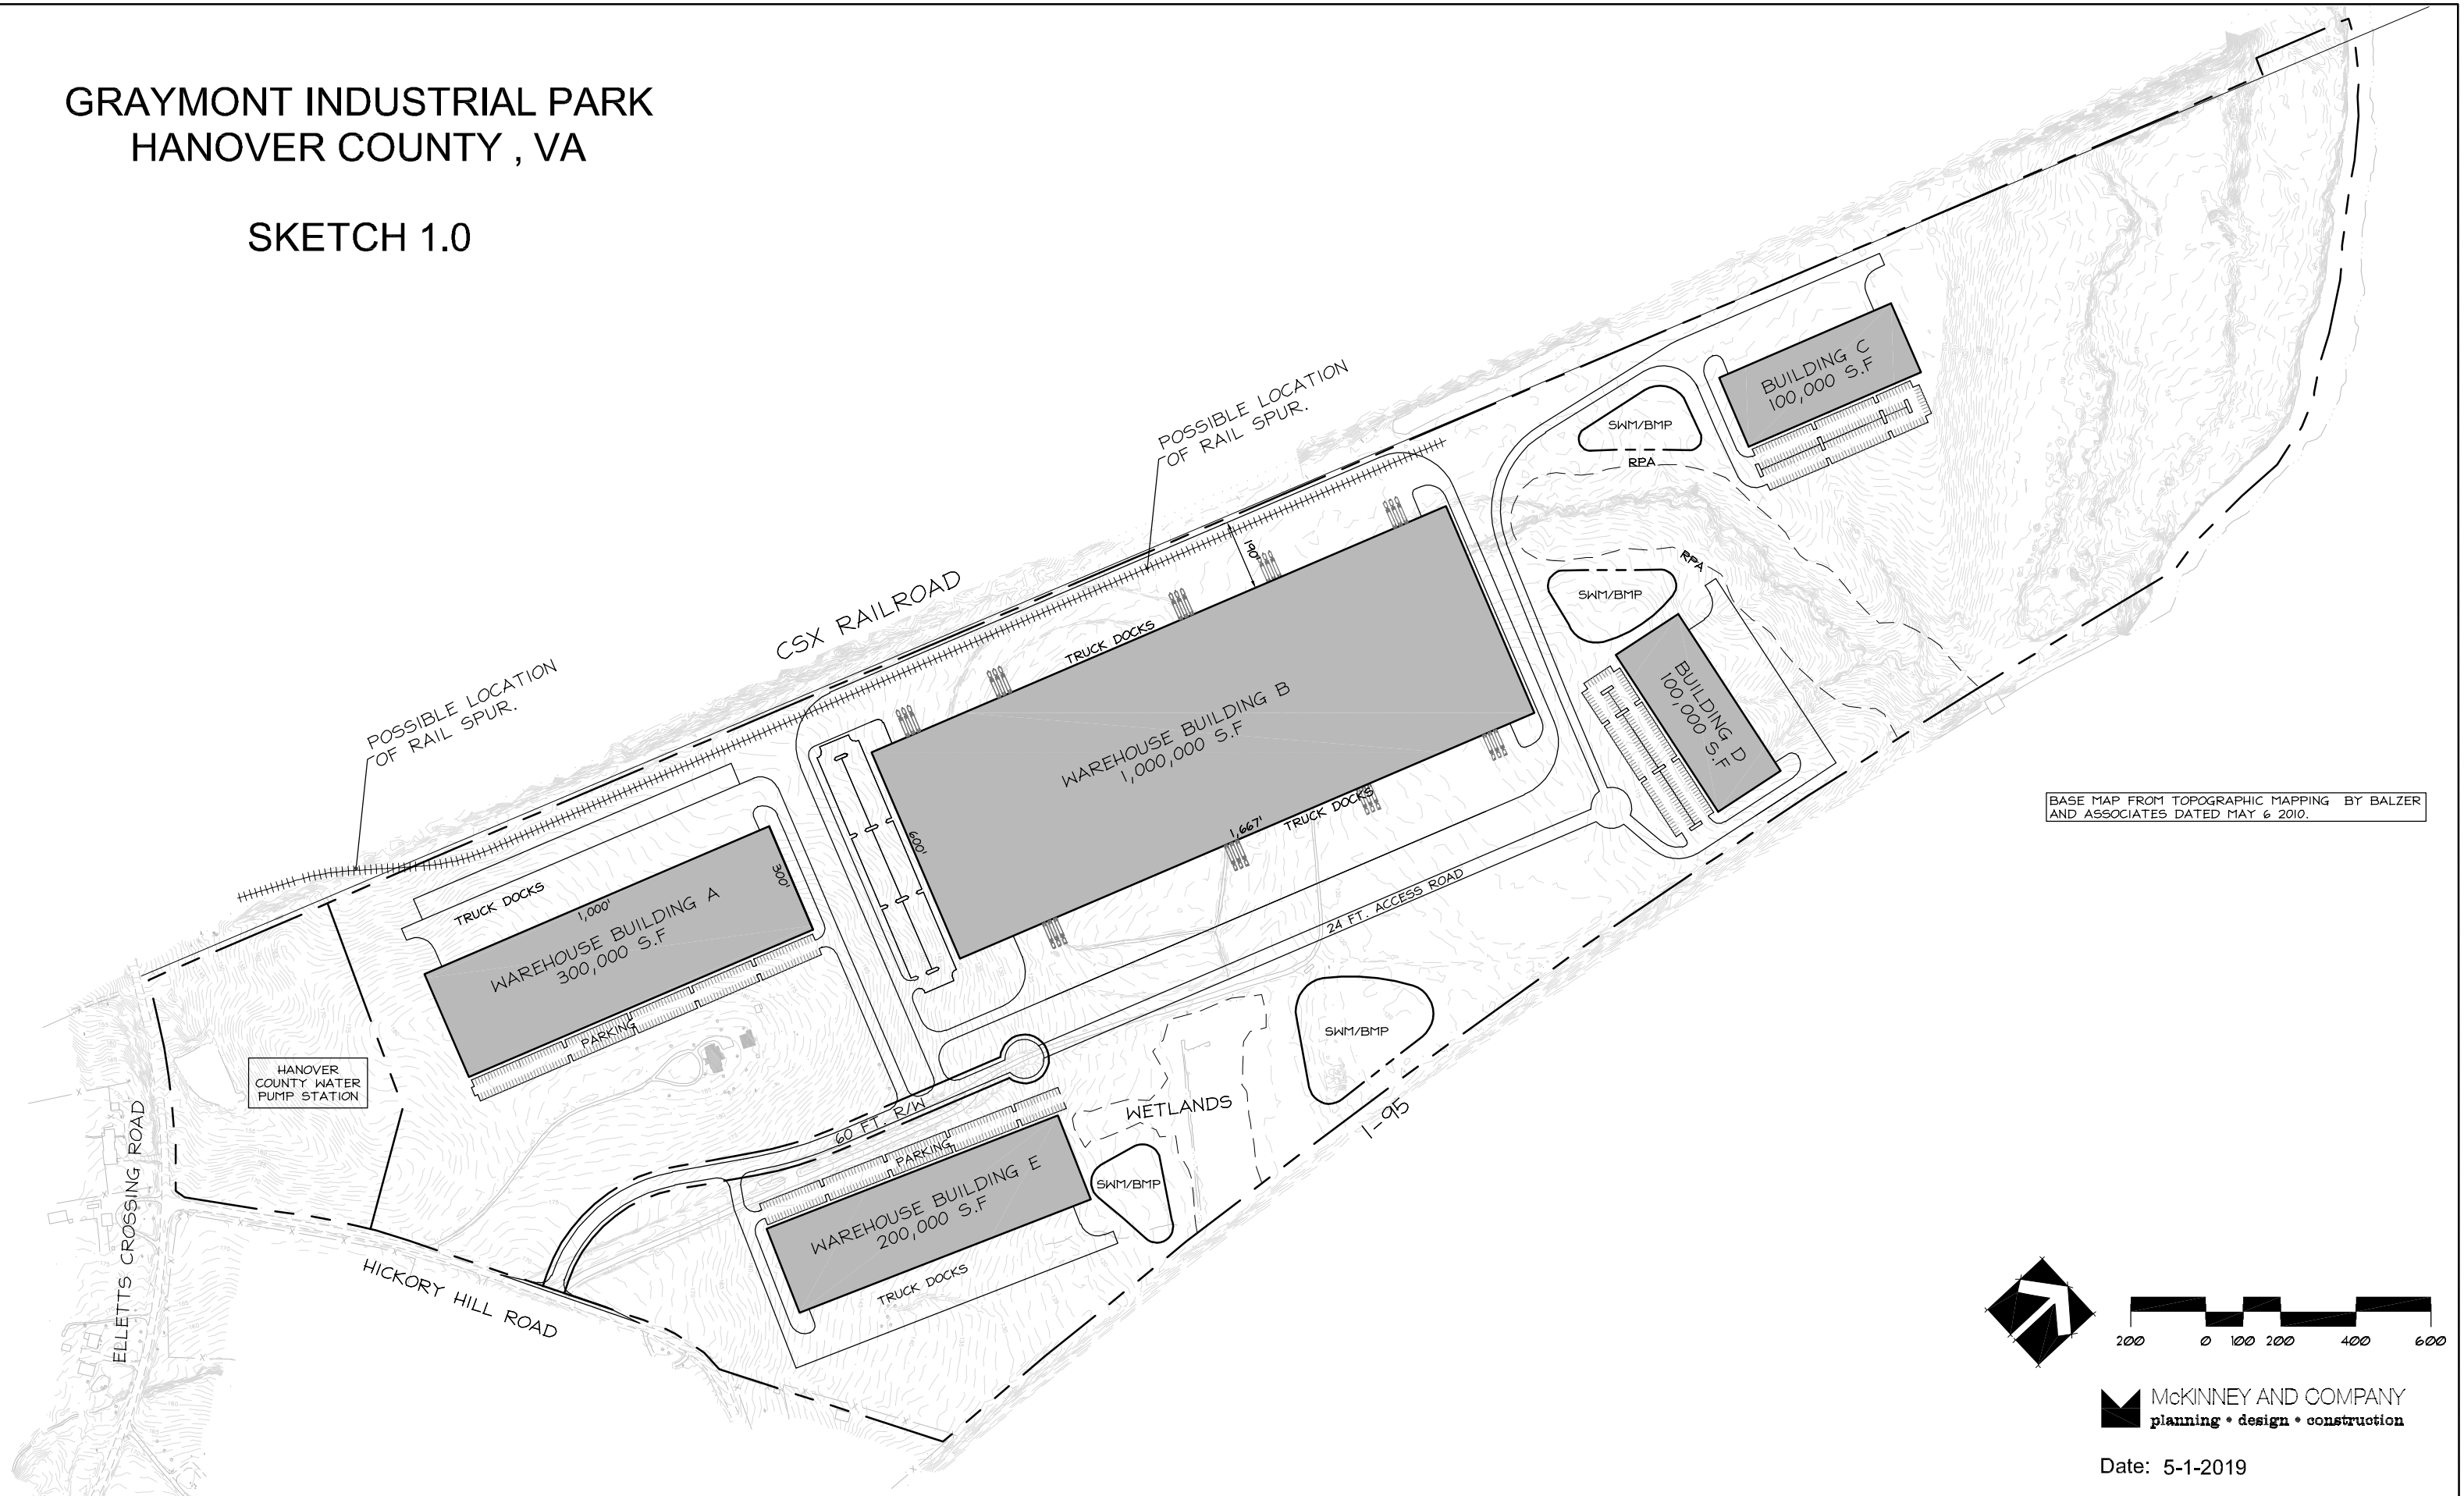

BASE MAP FROM TOPOGRAPHIC MAPPING BY BALZER AND ASSOCIATES DATED MAY 6 2010.

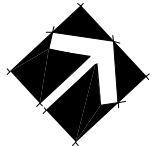

McKINNEY AND COMPANY
planning • design • construction

Date: 5-1-2019