

CRUNK ENGINEERING LLC
 7112 CROSSROADS SQUARE
 BENEFIT CO. INC. 201
 SUITE 201
 (615) 873-1795
 WWW.CRUNKENR.COM




ASHLAND HOSPITAL
 ASHLAND, HANOVER COUNTY, VIRGINIA

REVISIONS	No.	DATE

03/29/23 #23010

C1.0
 EXISTING
 CONDITIONS

SITE DATA
 CURRENT ZONING: I-1 AND I-3
 CURRENT LAND USE: UNDEVELOPED
 SITE AREA: 37 ACRES ±

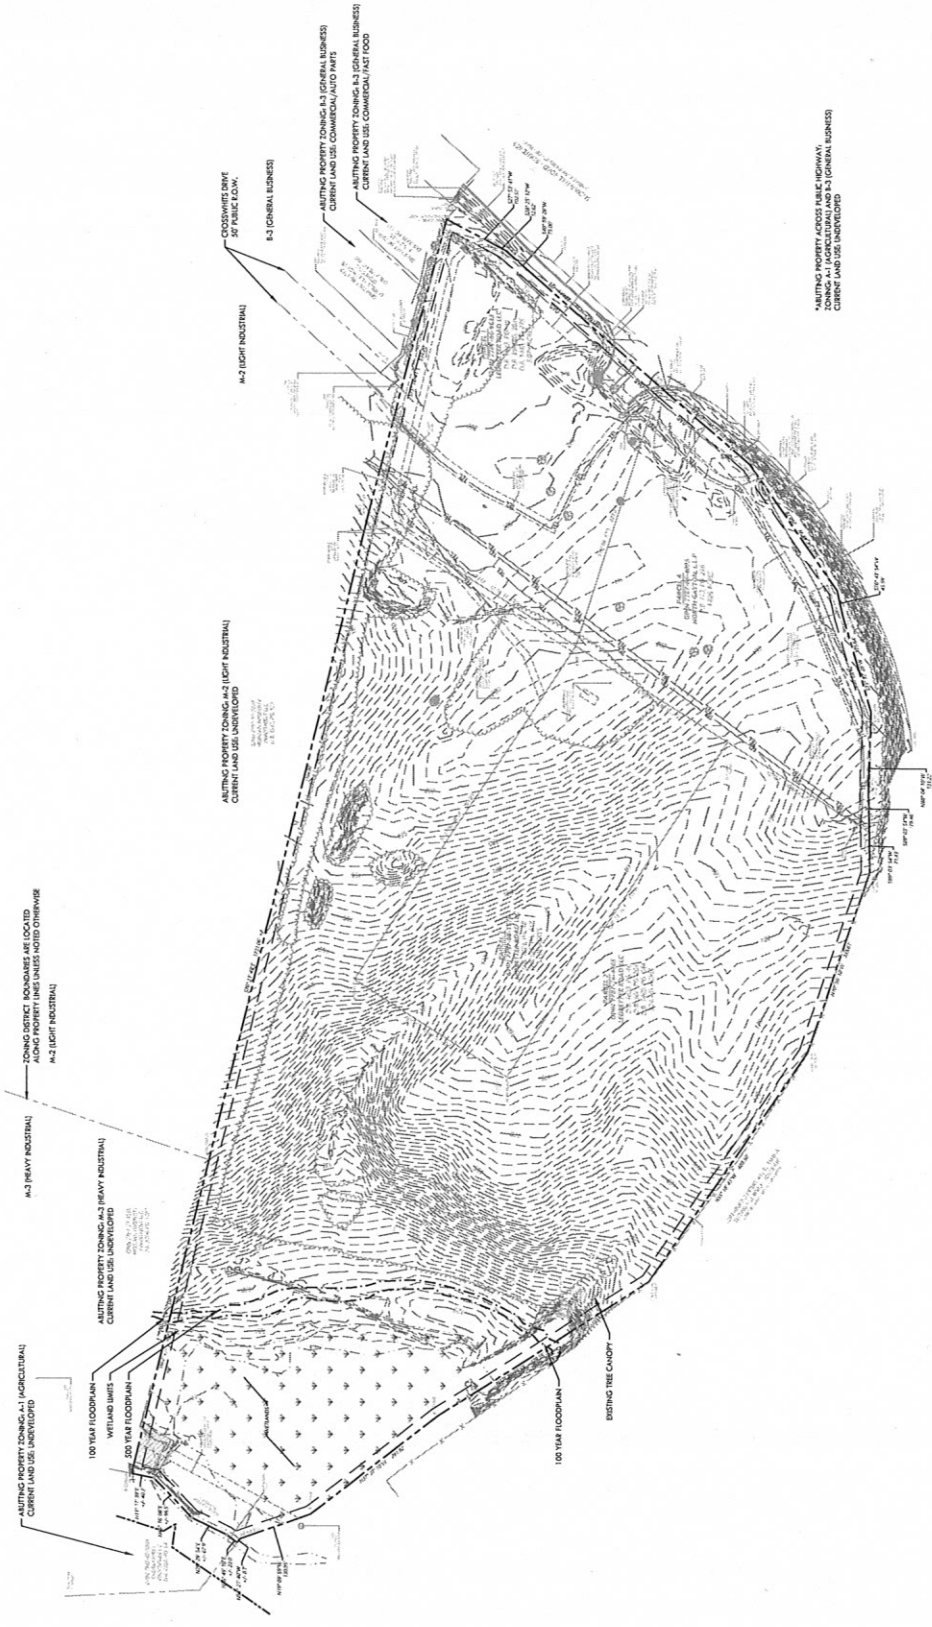

Small text at the bottom of the page, likely a disclaimer or copyright notice.