



ASHLAND HOSPITAL

| REVISIONS | No. | DATE |
|-----------|-----|------|
| | | |
| | | |
| | | |
| | | |
| | | |
| | | |
| | | |
| | | |
| | | |

#23010
 03/29/23

C2.0
 OVERALL SITE LAYOUT





LANDING SUMMARY

| | |
|---|------------|
| HOSPITAL FACILITY (2 SPACES PER BED) | 120 SPACES |
| MEDICAL OFFICE BUILDING (1 SPACE PER 200 S.F. OF A) | 400 SPACES |
| ACC. PARKING PROVIDED | 515 SPACES |
| TOTAL PARKING | 915 SPACES |
| FUTURE MOB. - SURFACE LOTS AROUND THE SITE (1 SPACE PER 200 S.F. OF CROSS FLOOR AREA) | 257 SPACES |
| FUTURE HOSPITAL OPPORTUNITIES - SURFACE LOTS AROUND THE SITE (2 SPACES PER BED) | 990 SPACES |

SITE DATA

CURRENT ZONING: M-2, I-1 AND I-3
 CURRENT AND USE: UNDEVELOPED
 SITE AVERAGE: 39 ACRES ±

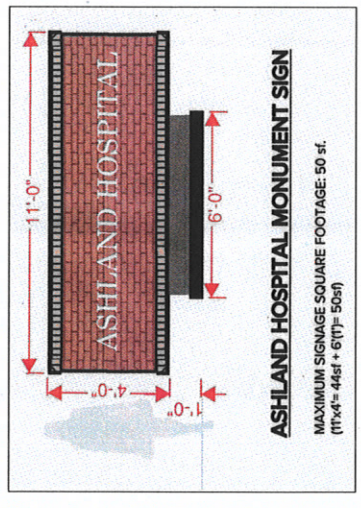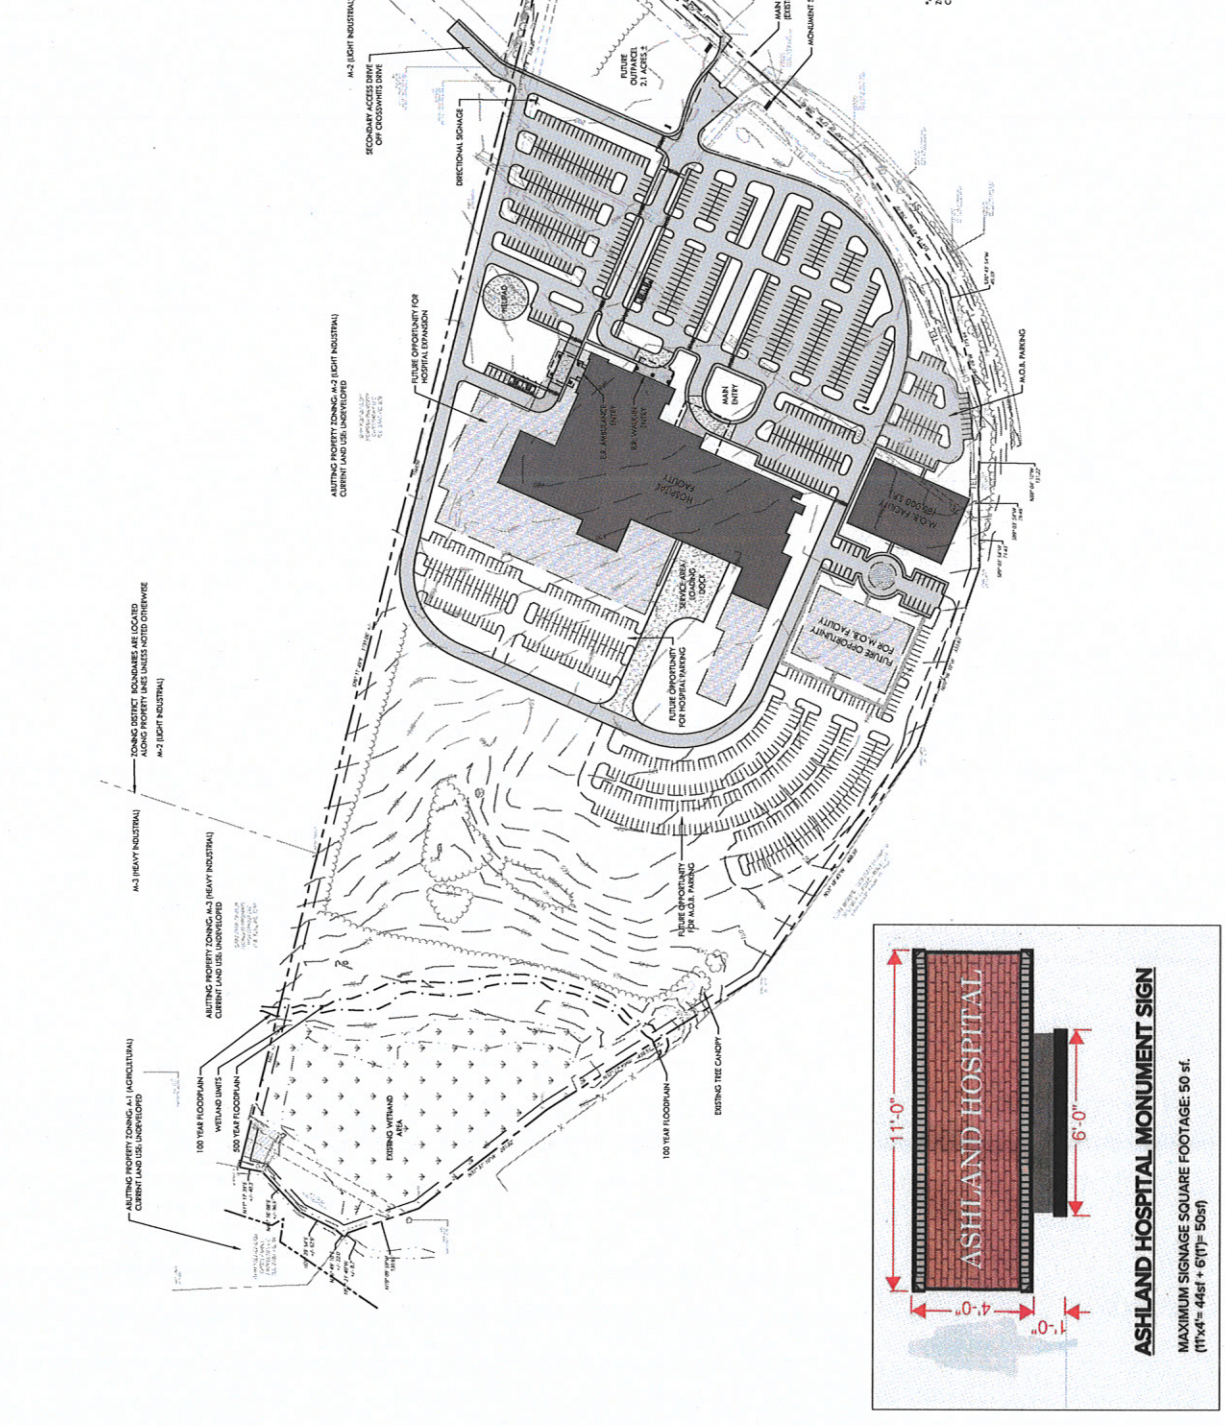

